


# Planimetria

scala: 1:1000

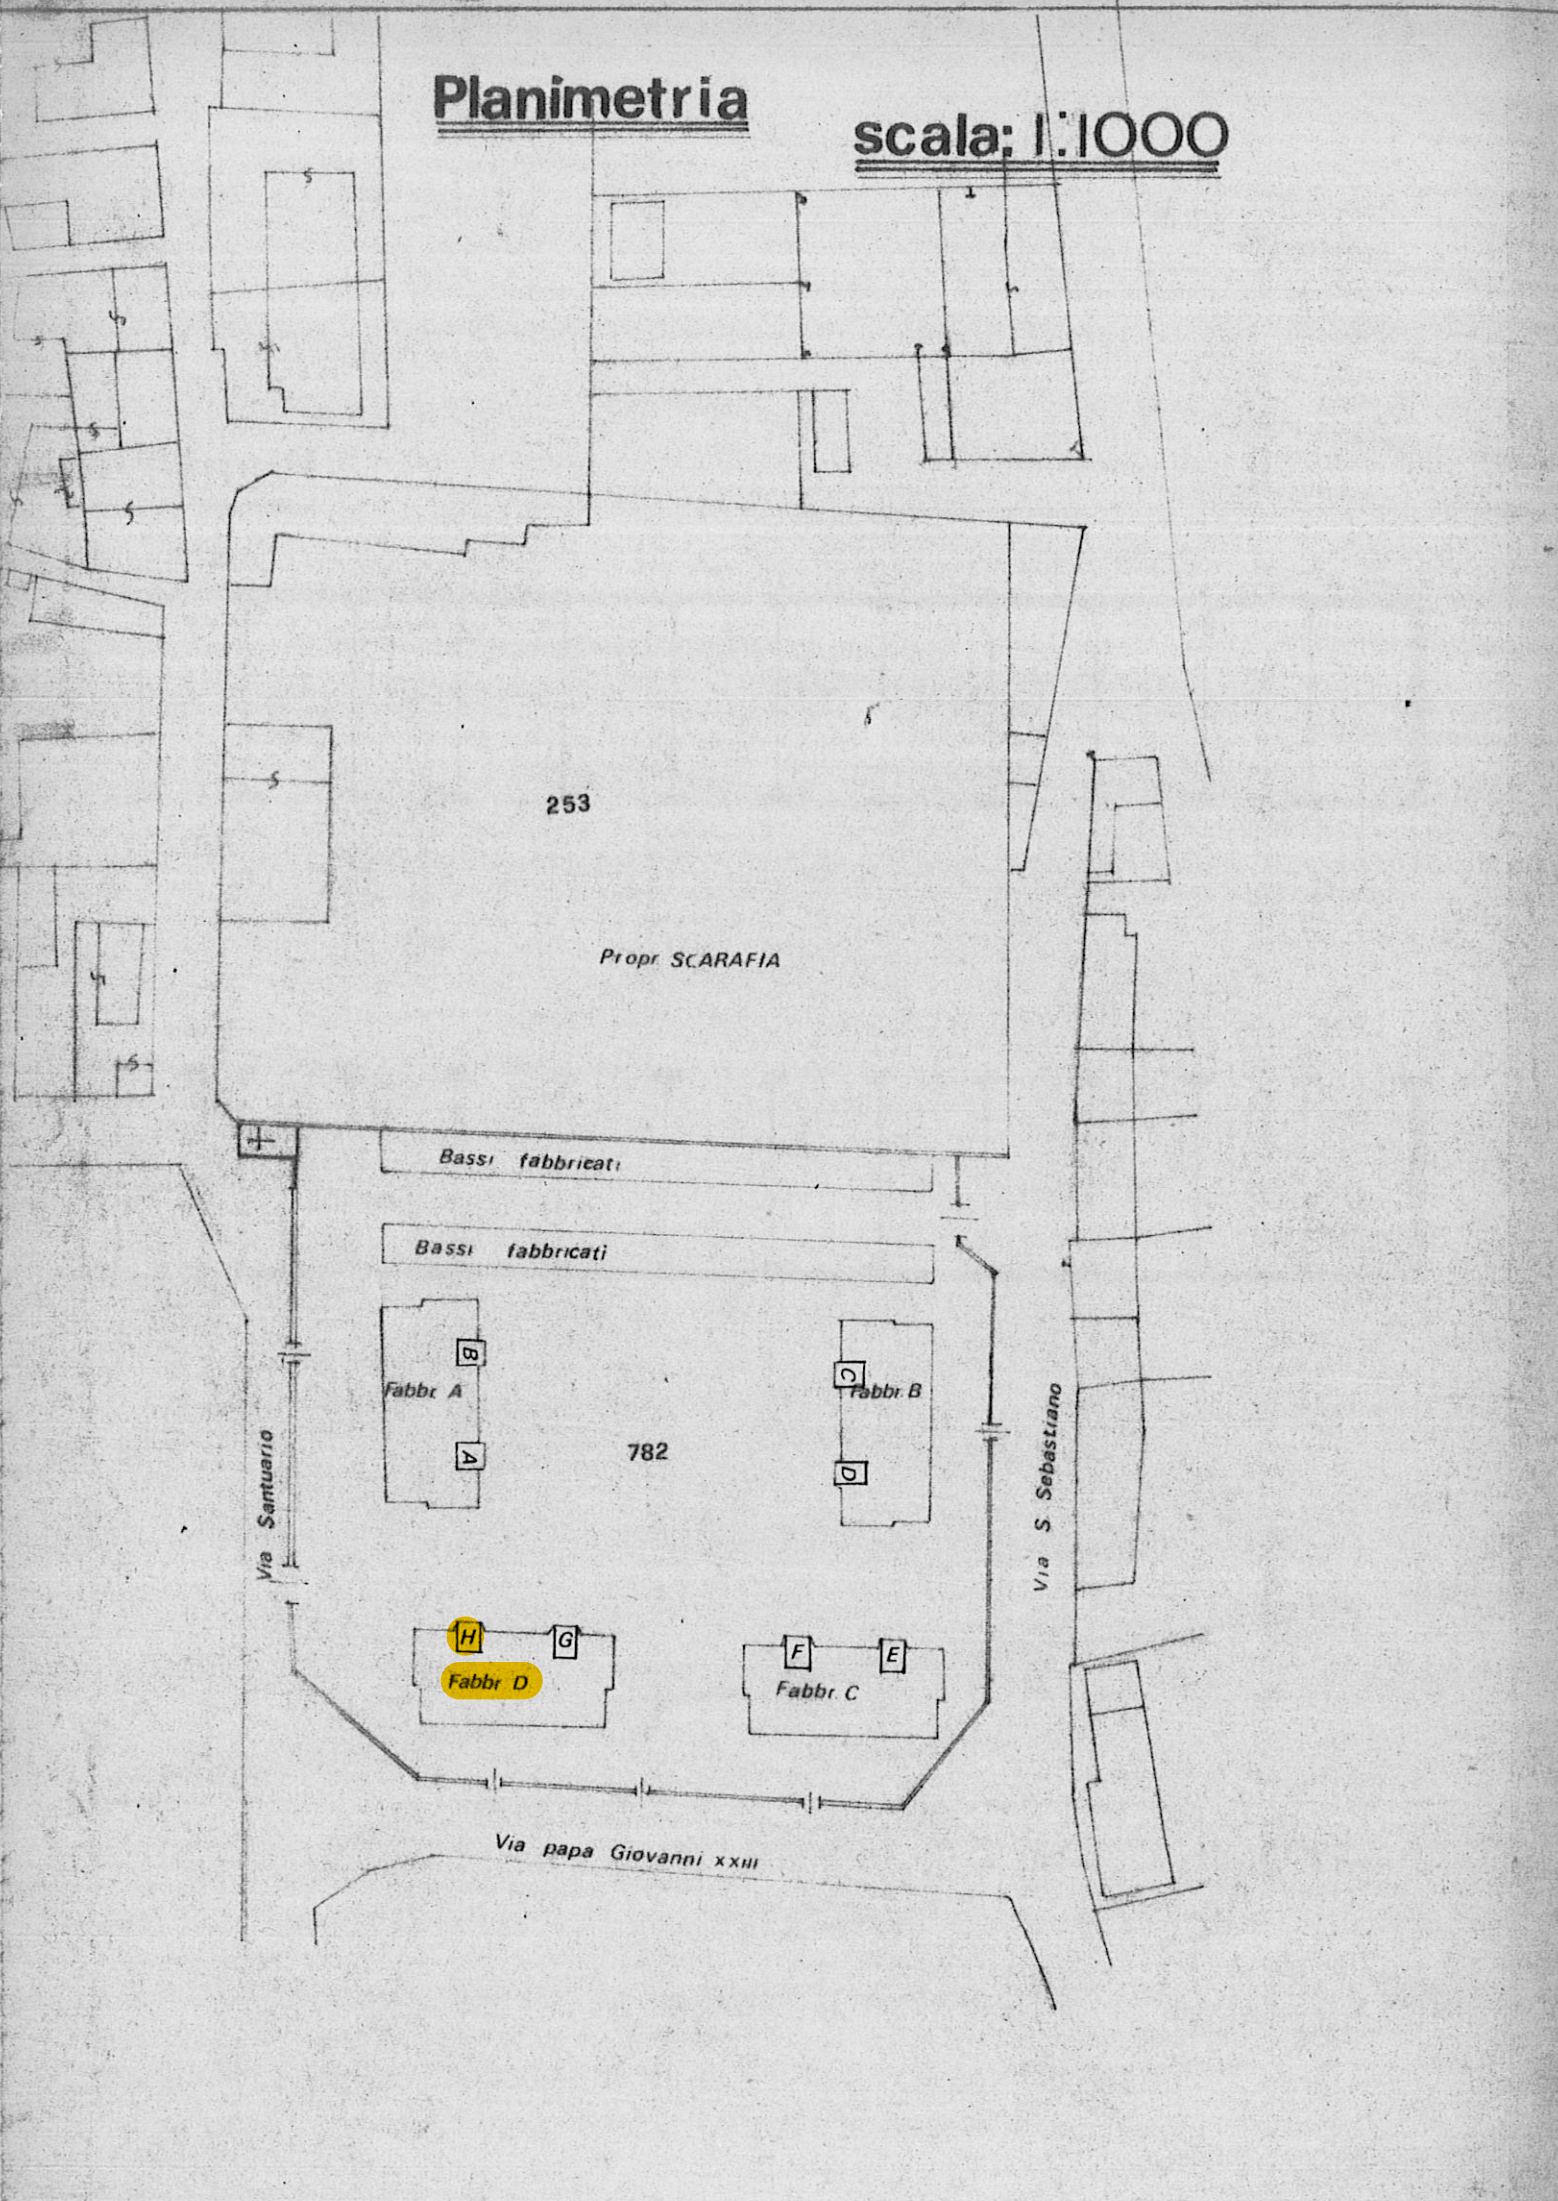

253

Propr. SCARAFIA





Bassi fabbricati

Bassi fabbricati

Via Santuario

Via S. Sebastiano

782

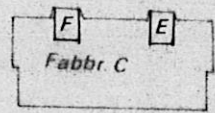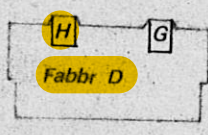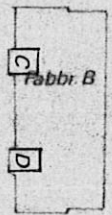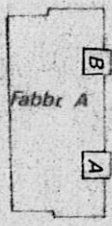

Via papa Giovanni xxiii